


LAMINATE & HYBRID (LOOSE LAID) FLOORING OVERLAY WET ROOMS WATERSPLASH INSTALLATION SYSTEM ALTERNATIVE SOLUTION - E3/AS1 BUILDING CODE- INTERNAL MOISTURE FOR FINISHES TO FLOORS: KITCHENS, TOILETS AND LAUNDRIES

Must be read in conjunction with E3/AS1 November 4th 2021 Building Code. The following information is only to assist in the Alternative Solutions options for the installer. It is essential the Laminate supplier provides their own documentation as to the floorcoverings suitability as required by E3/AS1.

- ① Concrete substrate treated with Protect Crete Densi-Proof (Optional.)
- ② Subfloor Preparation Systems (Optional site specific as required.)
Subfloor primed with Uzin PE280 (Non-porous) or Uzin PE520 (Porous)
OPTION 1.) Uzin NC160 or NC170 Levelling Compound
OPTION 2.) Uzin NC888 feather Finish
- ③ Propriety Moisture Resistant Underlayment (as per systems recommended by the Laminate or Hybrid Flooring Supplier.)
- ④ Interlocking Laminate or Hybrid Flooring System.

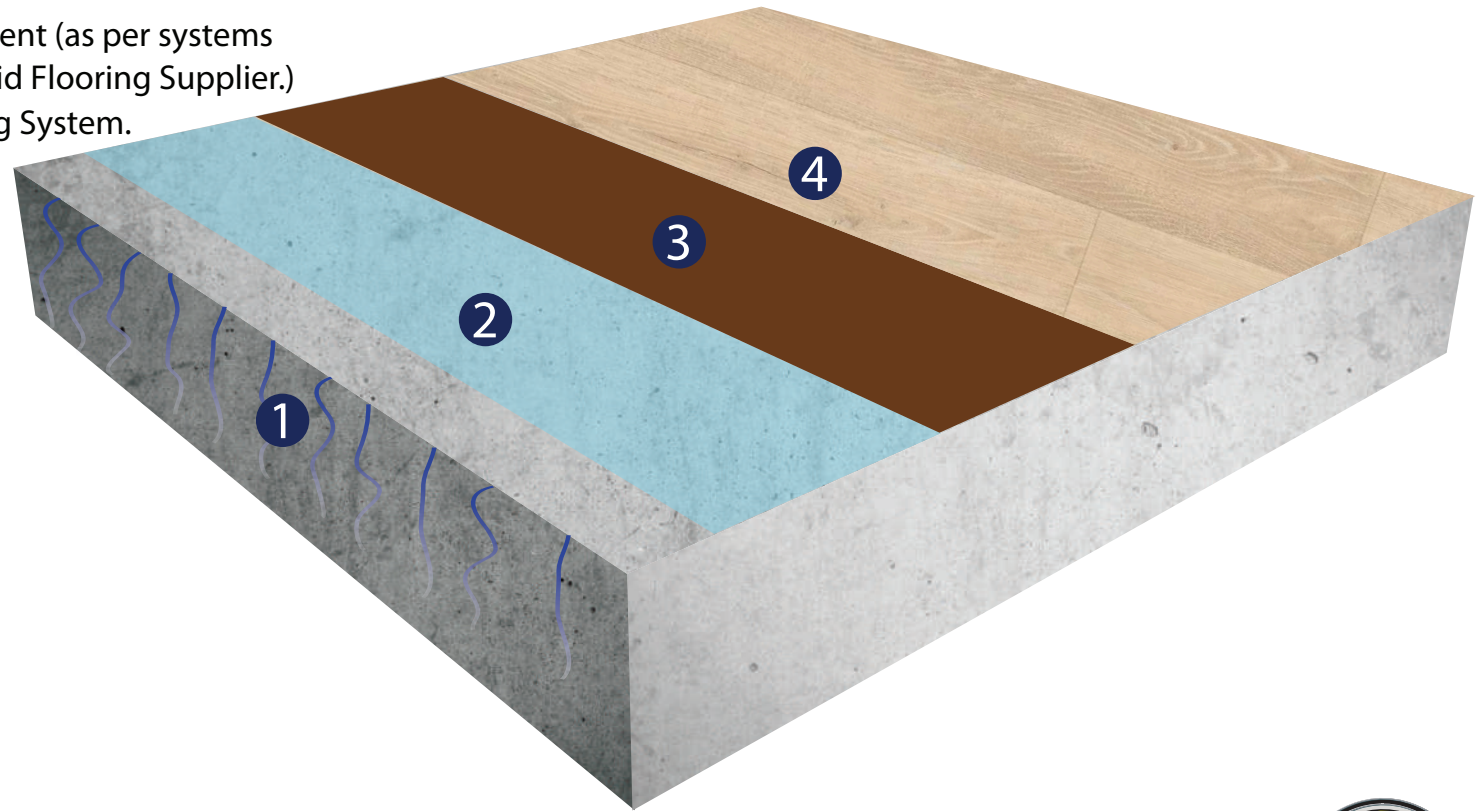

The Functional requirement given in the clause E3.2 is the "building must be constructed to avoid the likelihood of – (a) Fungal growth or the accumulation of contaminants on linings and other building elements; and (b) Free water overflow penetrating to an adjoining household unit; and (c) Damage to building elements being caused by the presence of moisture"

UZUN[®]

